


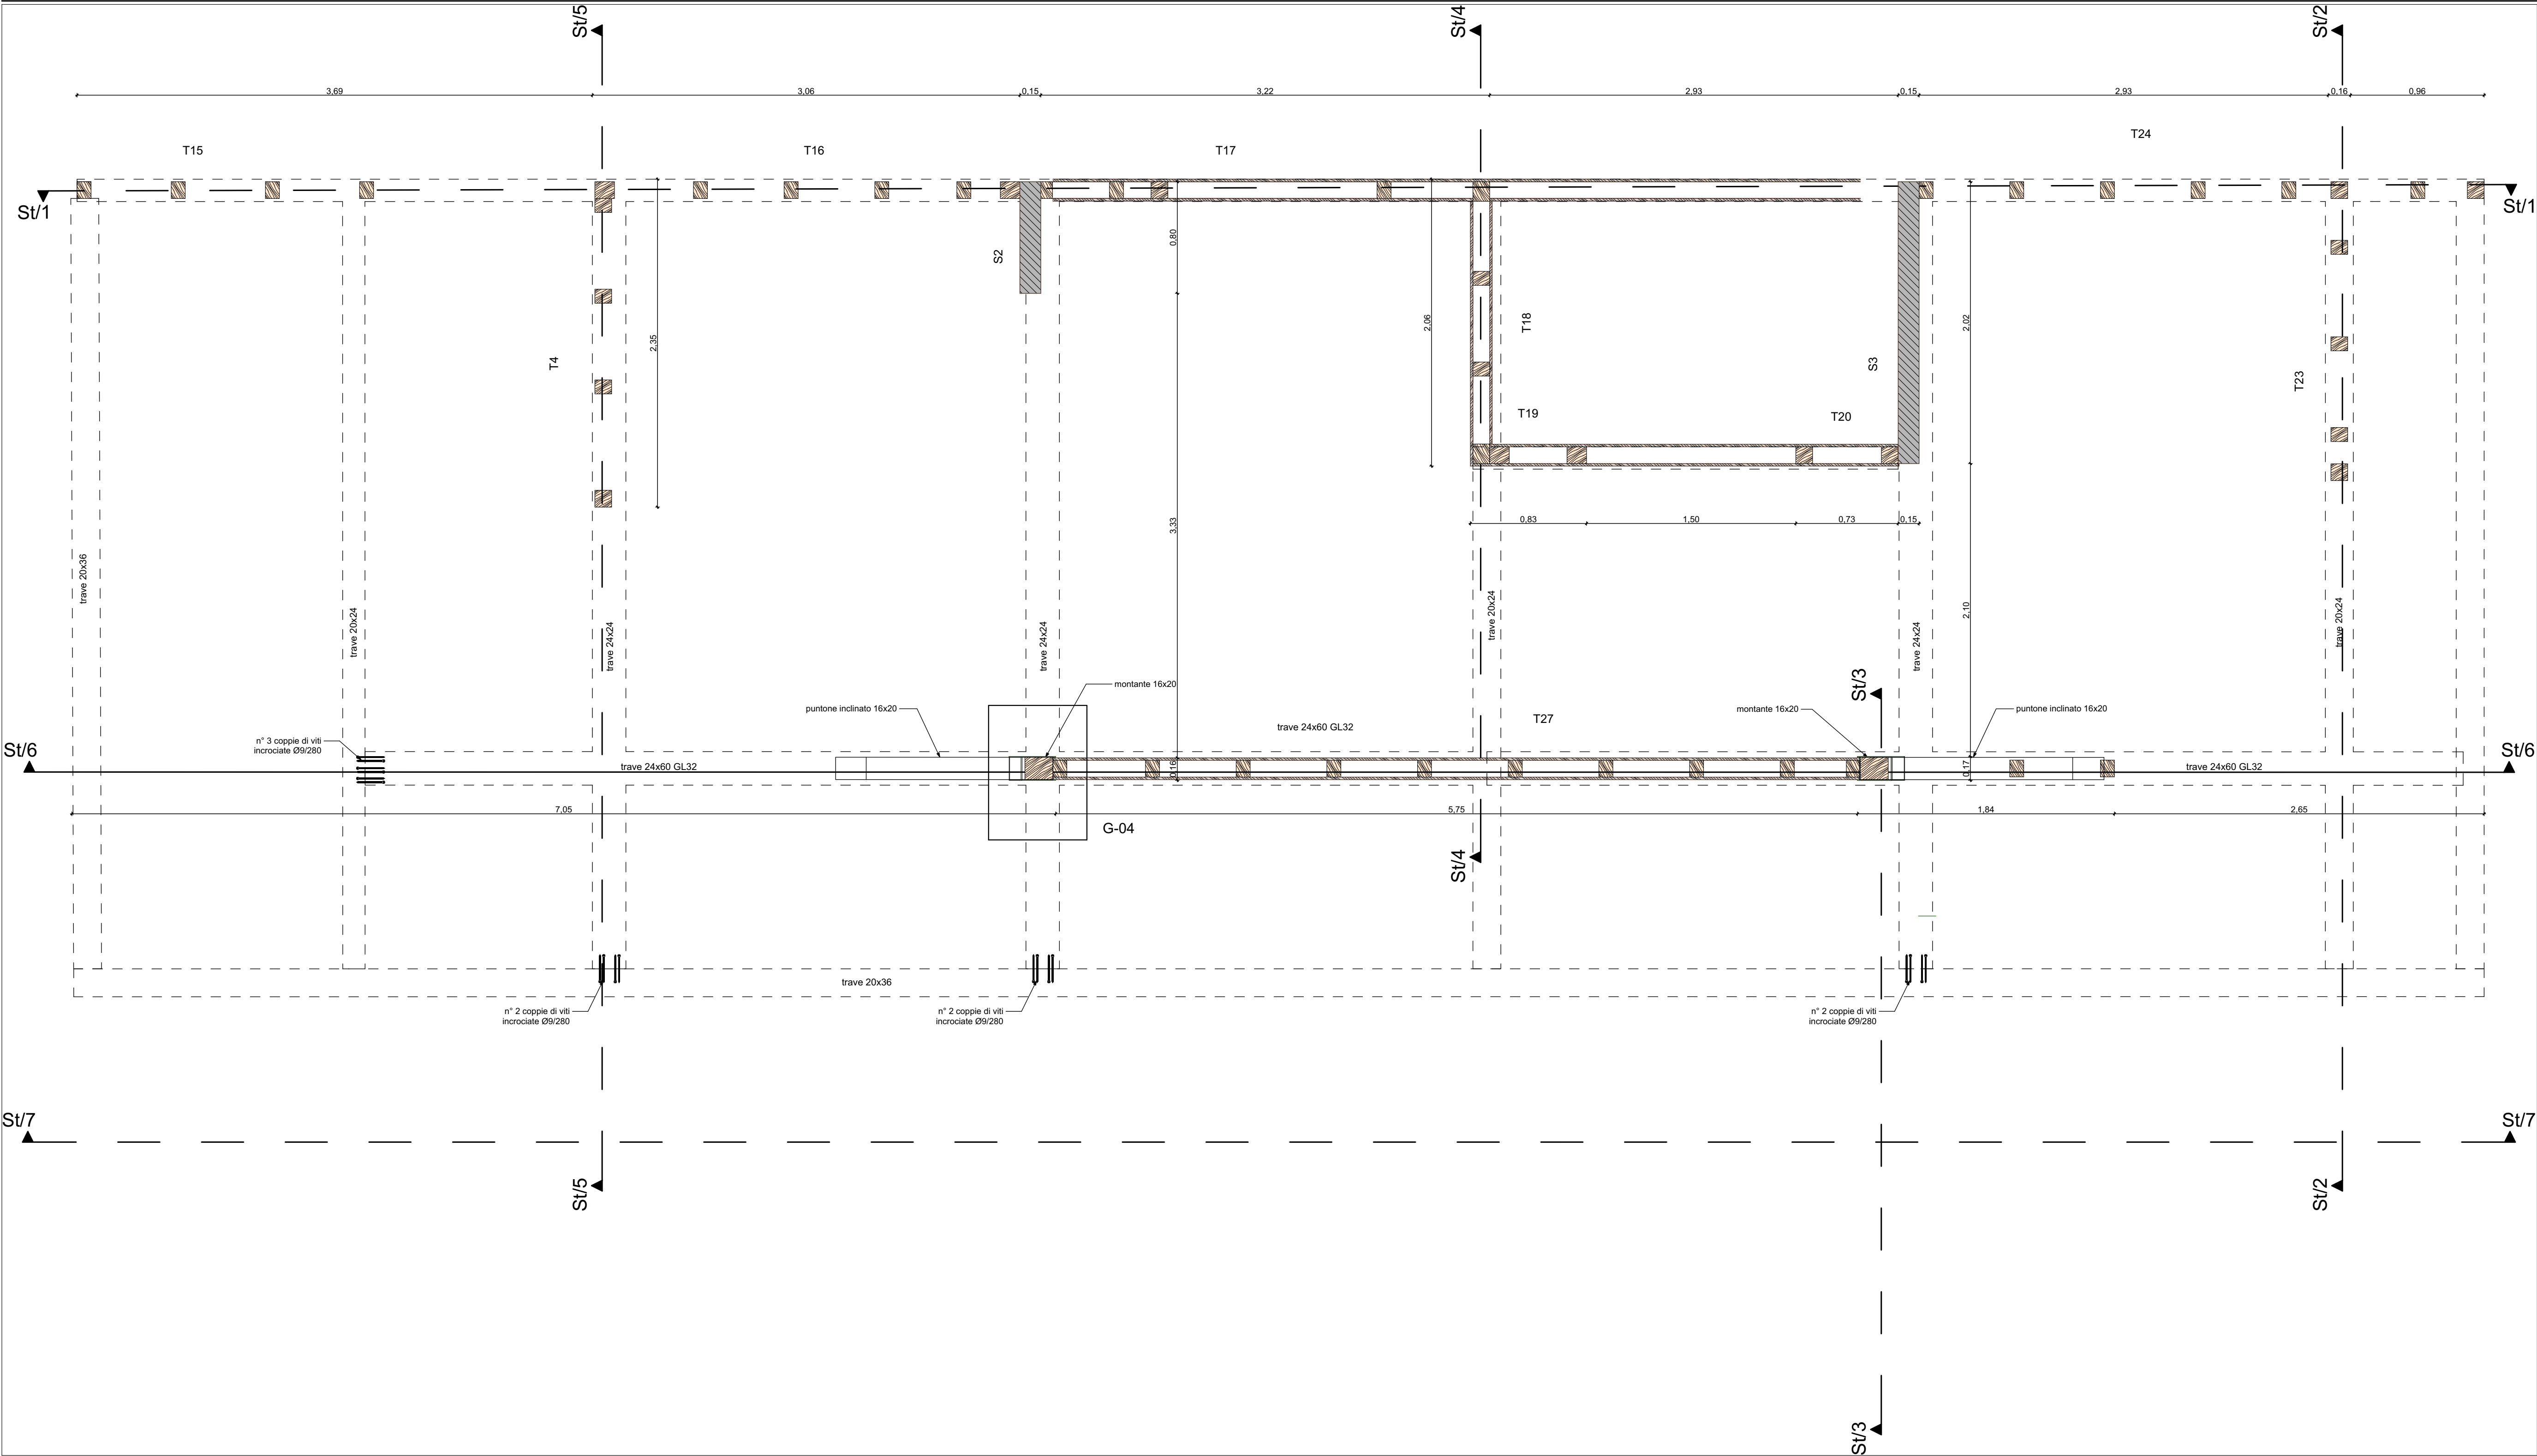

LEGENDA
S : setti in cemento armato
P : pareti in Xlam
T : pareti a telaio