


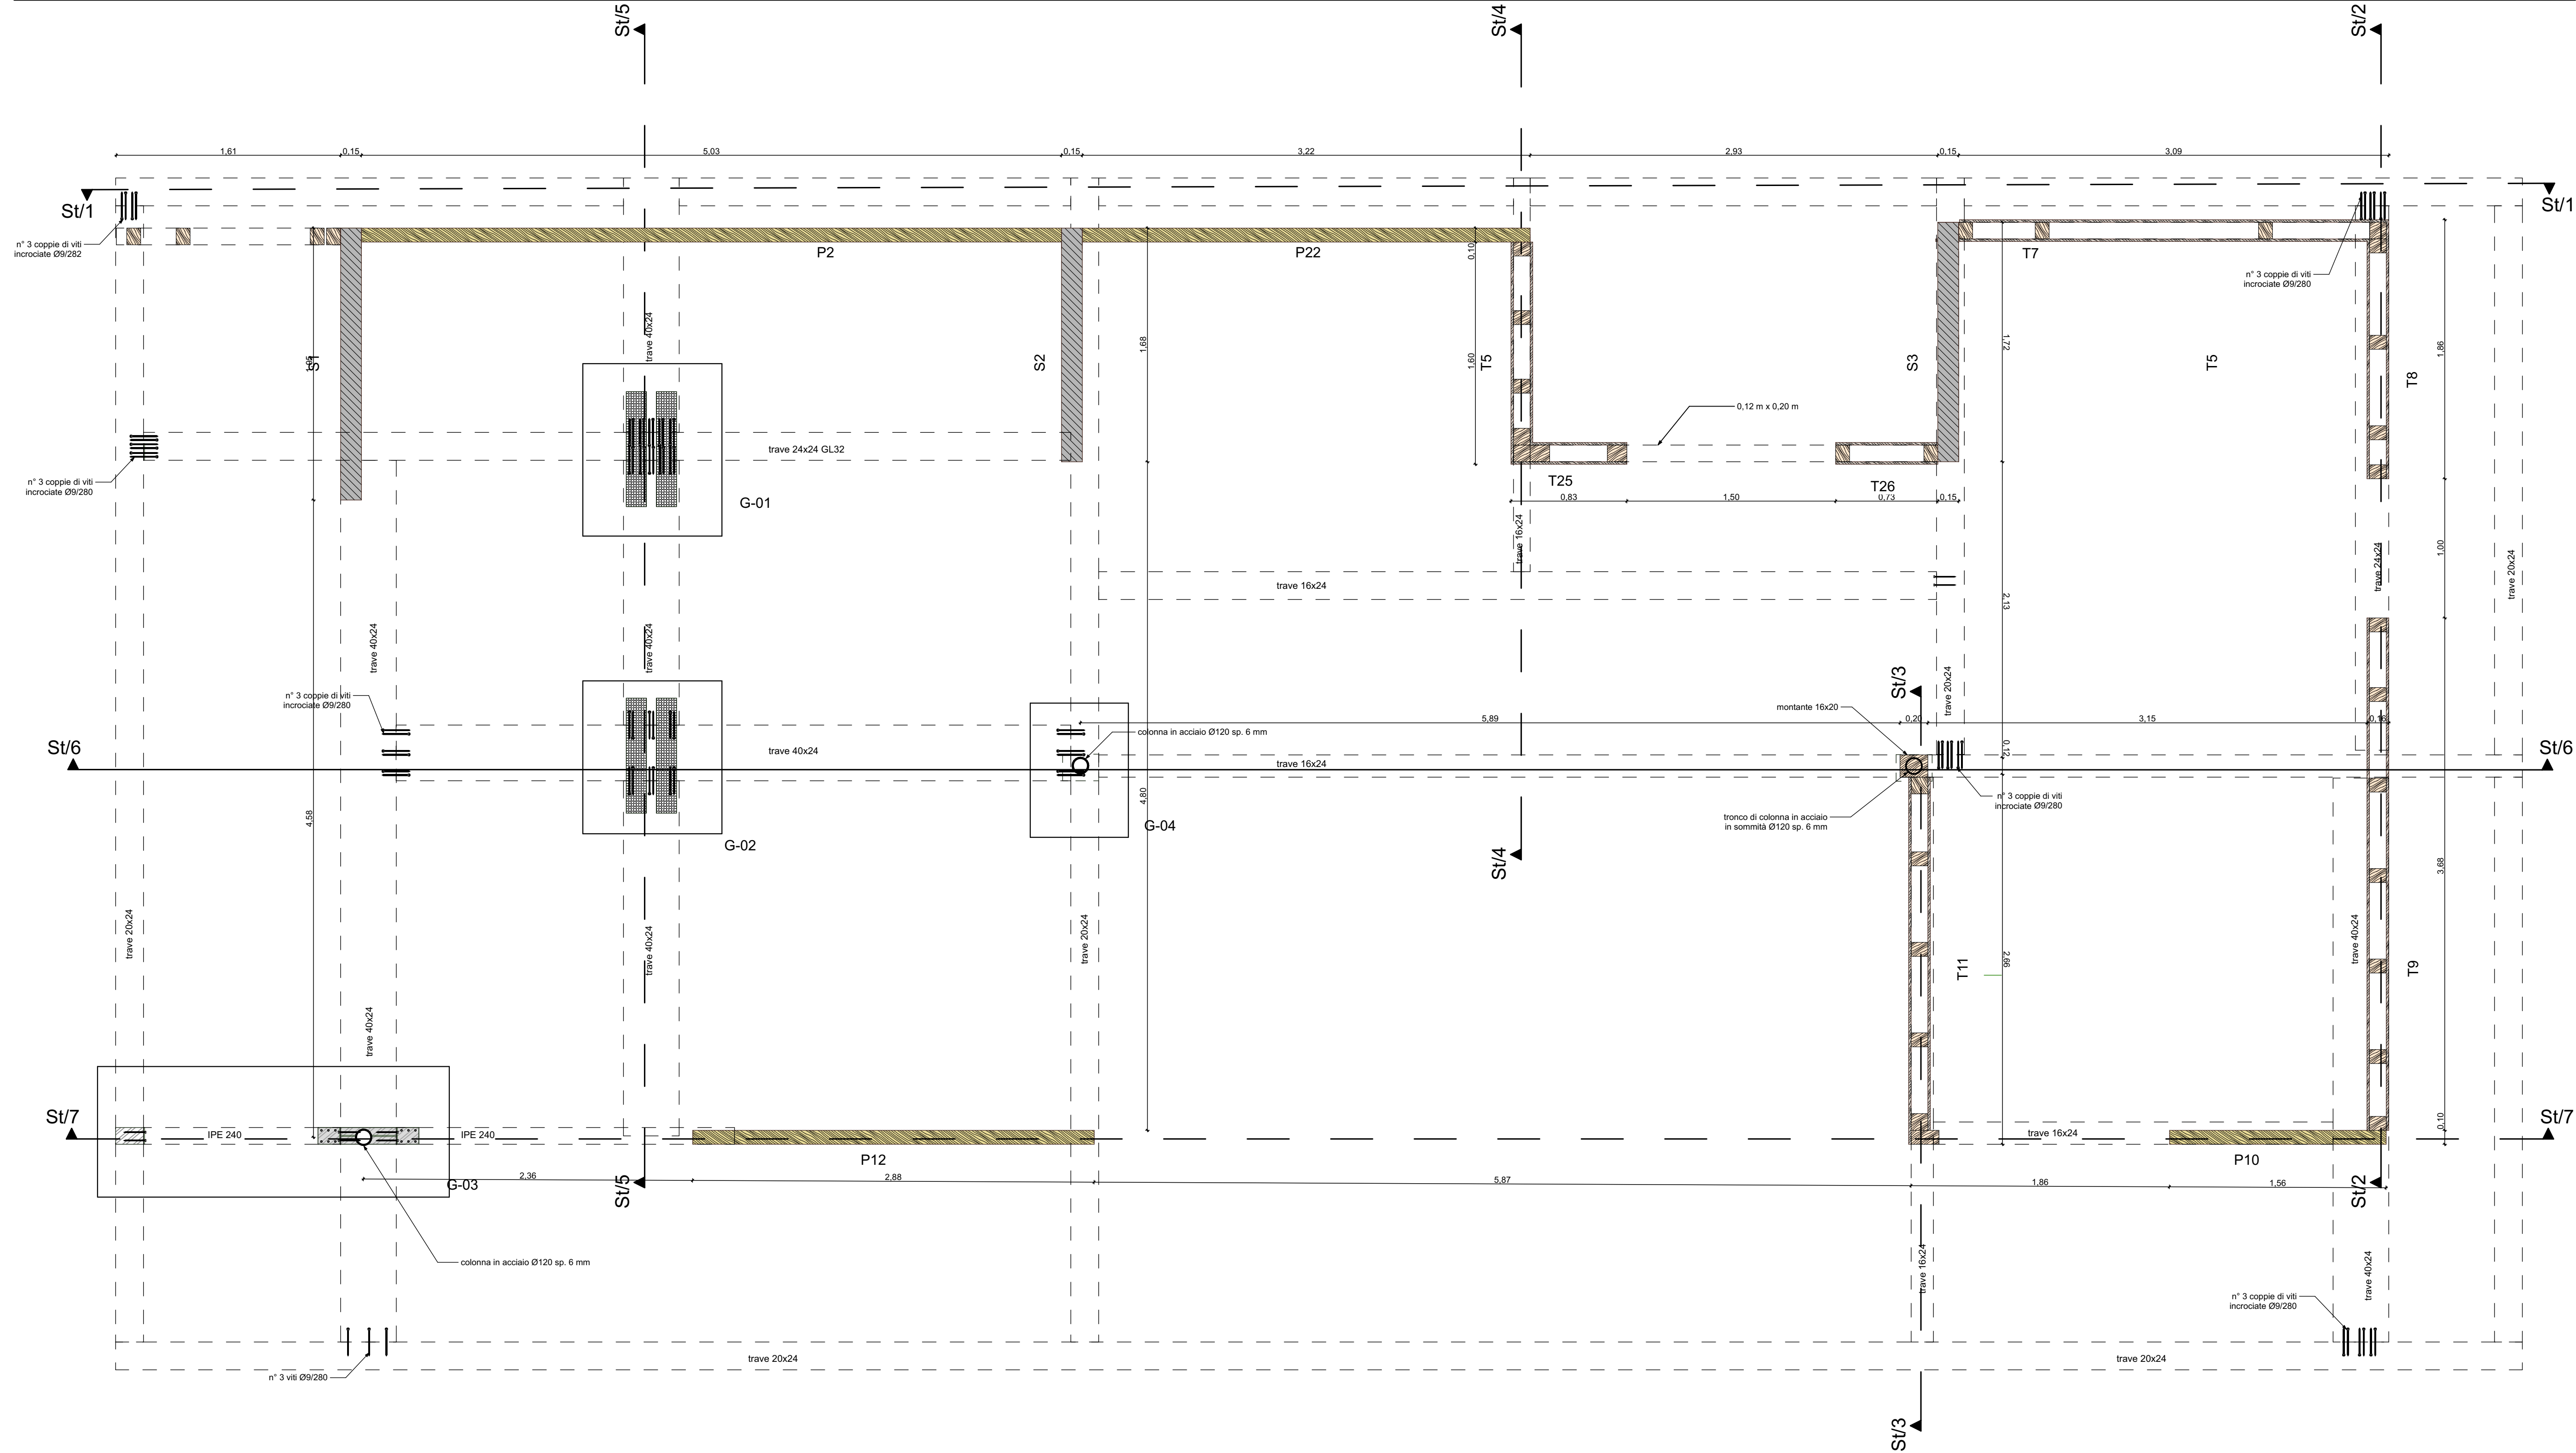

LEGENDA

S . setti in cemento armato

P : pareti in Xlam

T : pareti a telaio